



OFFICE OF FACILITIES SERVICES
PLANNING, DESIGN & CONSTRUCTION

1120 15TH STREET
AUGUSTA, GEORGIA 30912
706.721.4551
(f) 706.721.4553

ISSUE


BASE

LOCATION

LIBR

PROJECT

REESE LIBRARY

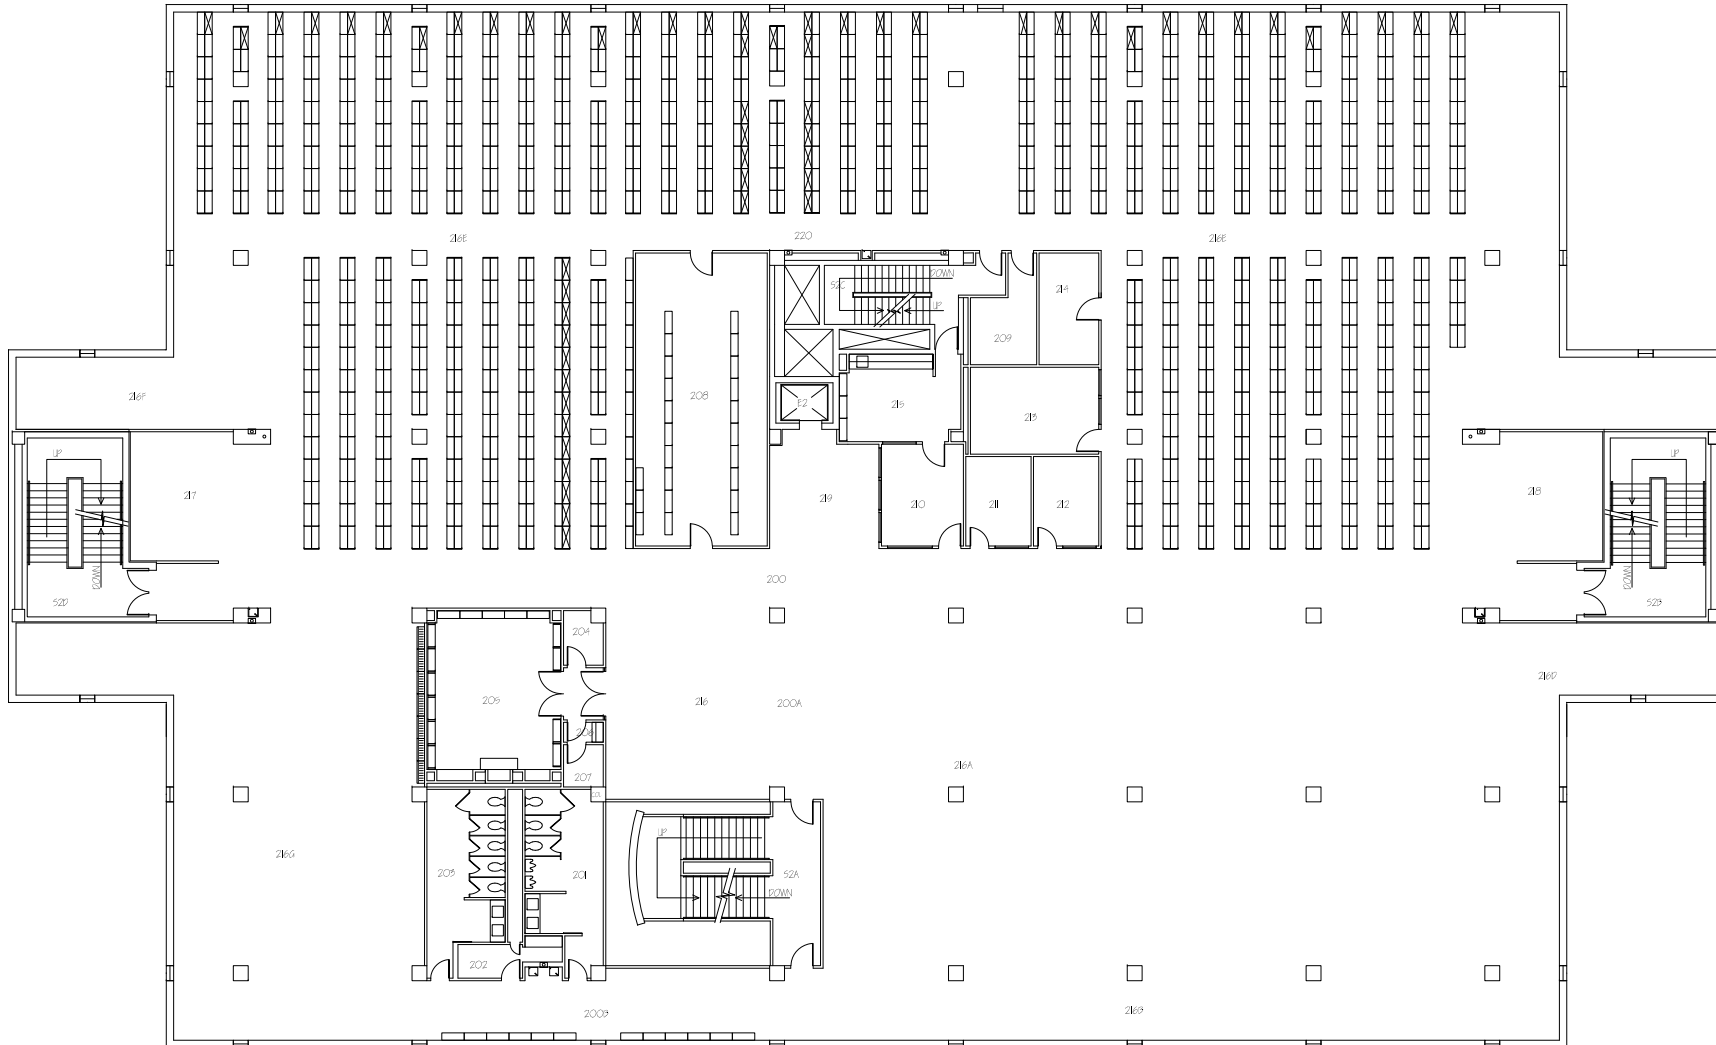

SHEET NAME

2ND FLOOR

PROJECT

FILE

H:/facplan

PAPER

SCALE

8 1/2" x 11"

NOT TO SCALE

DRAWN BY

DATE

DJW

04.07.2021

SHEET NUM.